


PLAN MANSARDA

Sc. 1:100

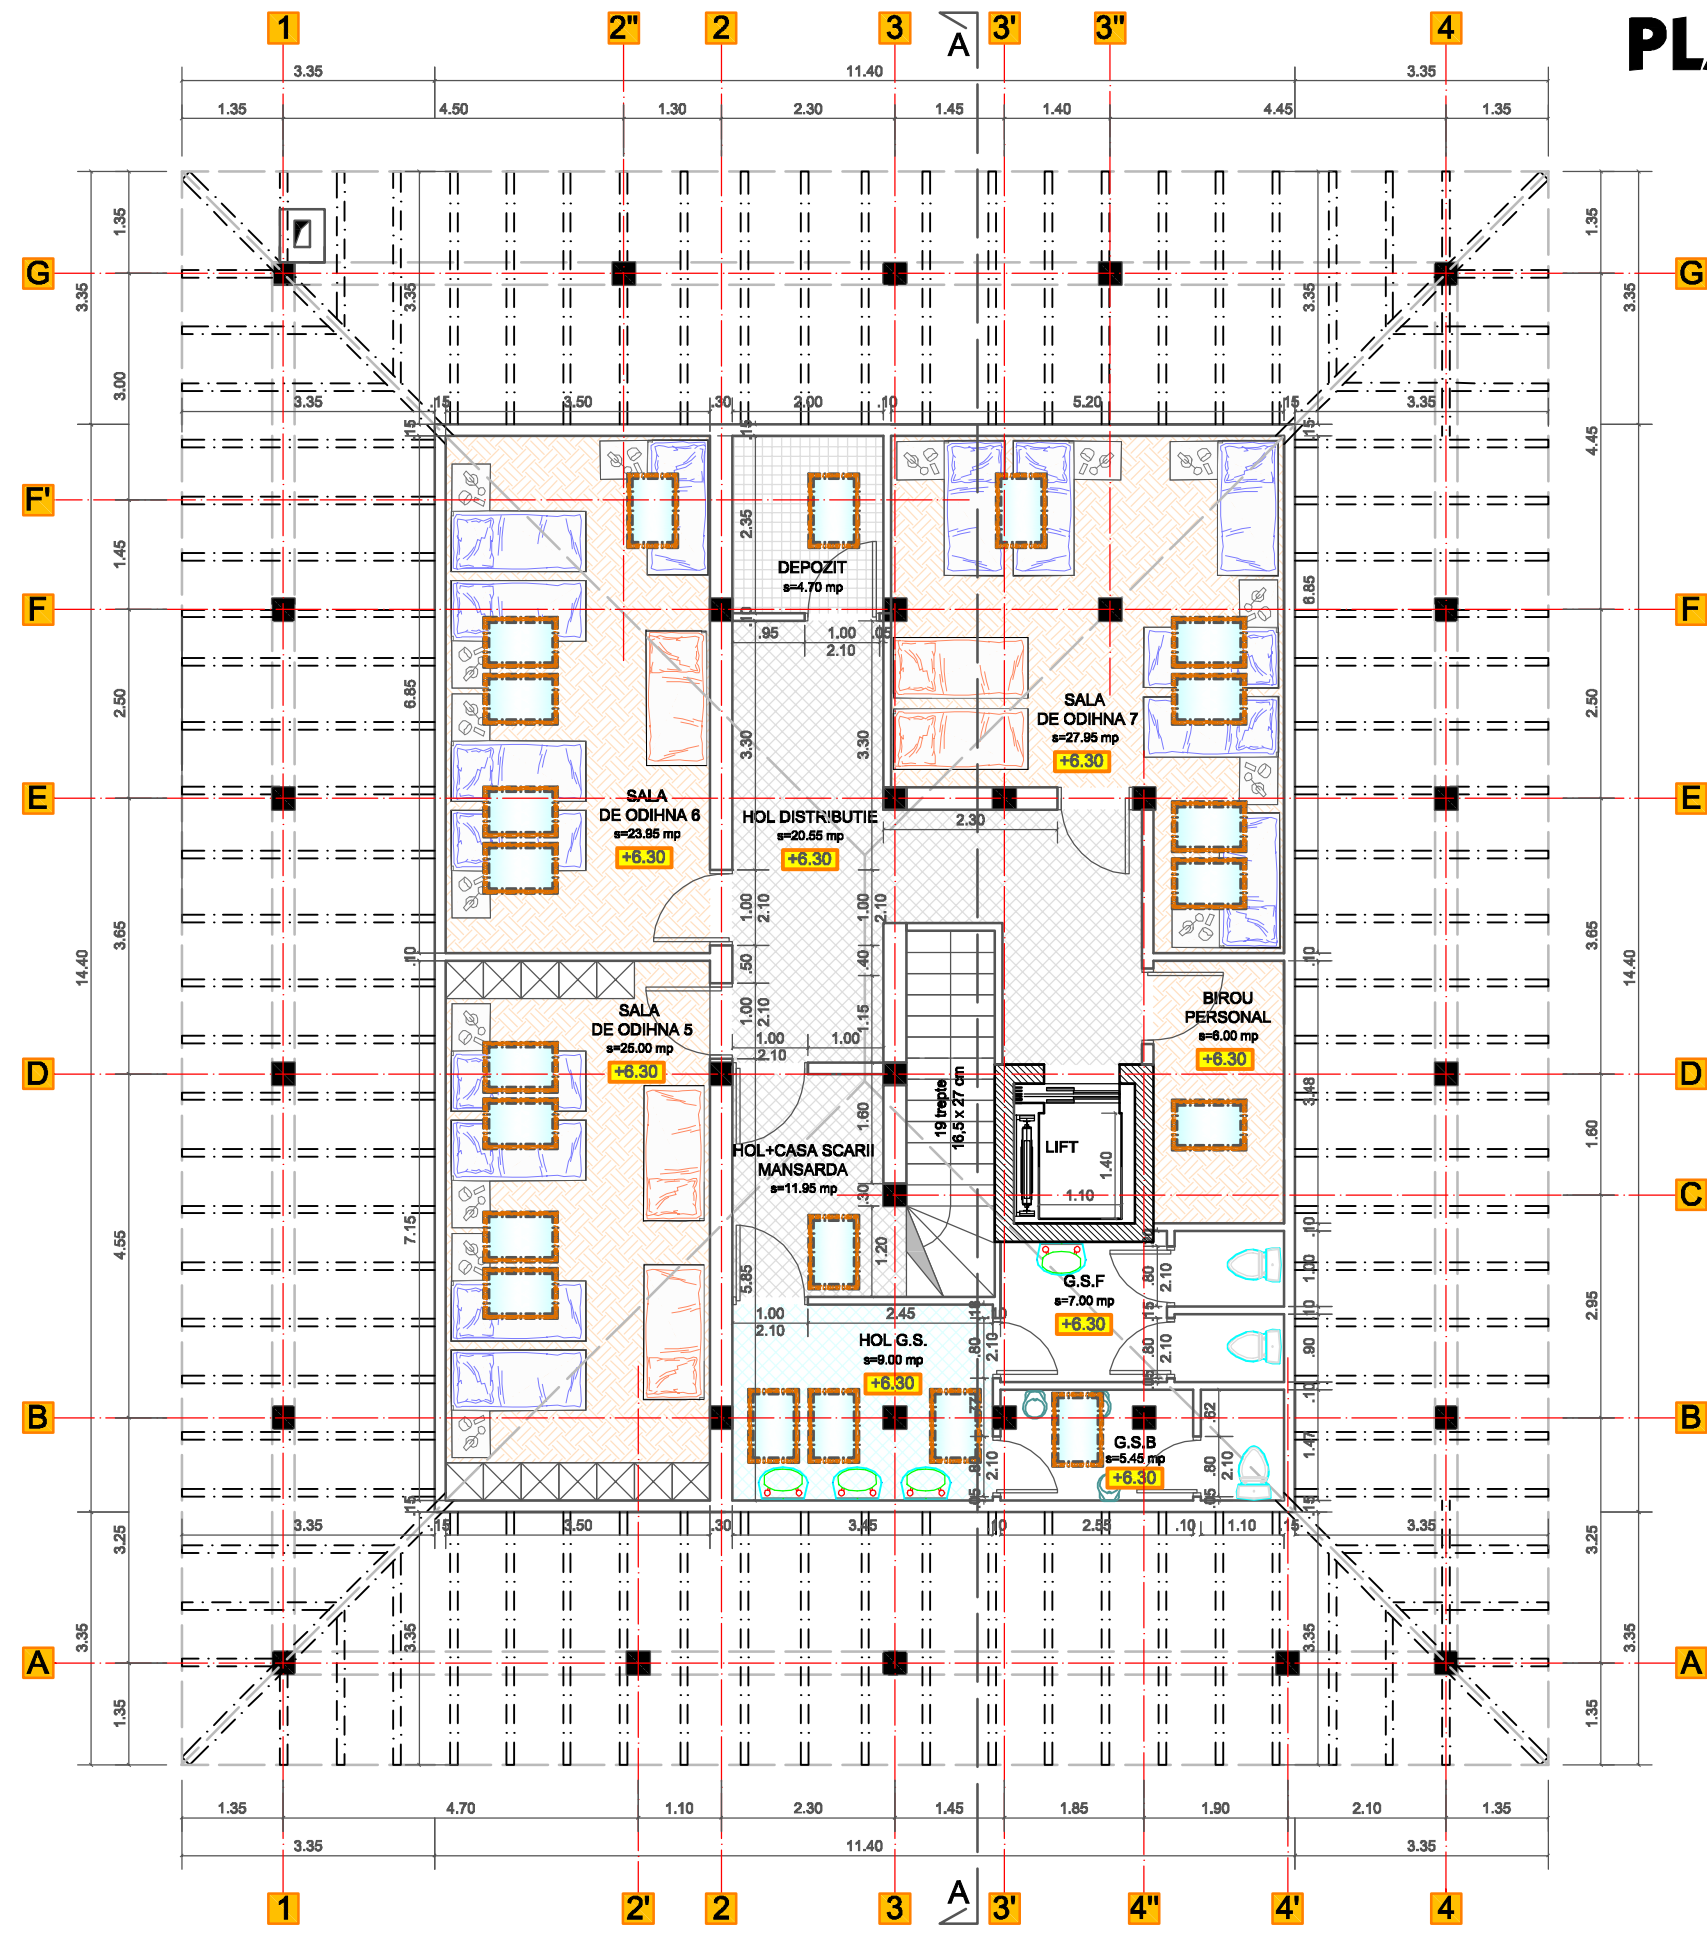

Verificator/ Expert	Nume	Centrita	Referat/Expertiza Nr./Data
S.C. TradeInvest Systems S.R.L. Targu-Jiu Tel./Fax: 0253-213111, 216008; 0744.573095 Targu-Jiu, str. Brandusei, Bl.5, Sc.3, Ap.50, Jud. Gorj			COMUNA TINJARENI Comuna Tinjareni, sat Tinjareni, Jud. Gorj
Specificatie	Nume	Scara:	Beneficiar:
Self Proiect	carh. Brebnei Cristian George	1:100	COMUNA TINJARENI Comuna Tinjareni, sat Floresti, str. Badoi Vineirian, nr. 114, Jud. Gorj
Proiectat	erh. Simon Imre	Data:	Obiectiv:
Desenat	des. Popescu Madalina	12.2018	INFINTARE CENTRU SOCIAL DE TIP AFTER-SCHOOL
			Amplasament: Comuna Tinjareni, sat Floresti, str. Badoi Vineirian, nr. 114, Jud. Gorj
			Titlu planse:
			PLAN MANSARDA
			Proiect Nr.: 613/2018
			Faza: P.Th.
			Planşa Nr. A4